


NORTHWOODS LAND USE TABLE

LOT	LOT SIZE (S.F.)	ACRES	PERCENT
LOT 1	3,198.54 S.F.	.073 AC	.71%
LOT 2	2,986.97 S.F.	.069 AC	.73%
LOT 4	4,981.62 S.F.	.114 AC	1.21%
LOT 7	5,123.40 S.F.	.118 AC	1.25%
LOT 10	5,564.89 S.F.	.128 AC	1.35%
LOT 16	2,931.15 S.F.	.067 AC	.71%
LOT 17	3,612.7 S.F.	.083 AC	.88%
LOT 19	8,065.85 S.F.	.185 AC	1.96%
LOT 22	8,296.33 S.F.	.190 AC	2.01%
LOT 25	8,138.63 S.F.	.187 AC	1.91%
(10) MULTI-FAMILY RESIDENTIAL LOTS TOTAL	52,900.08 S.F.	1.2144 AC	12.84%
* OTHER (9) MULTIFAMILY RESIDENTIAL LOTS PER THIS FLAT: LOTS 13, 14, 15, 30, 33, 36, 39, 42, 45, 48, 51, 4, 54	55,843.92 S.F.	1.282 AC	13.56 %
TRACT 'B' OPEN SPACE	303,134.04 S.F.	6.959 AC	73.60 %
TOTAL	411,878.00 S.F.	9.455 AC	100%

* OTHER MULTIFAMILY RESIDENTIAL LOTS IN NORTHWOODS NEIGHBORHOOD ARE INCLUDED IN THIS LAND USE TABLE TO DERIVE TRACT 'B' OPEN SPACE ACREAGE. THEY ARE NOT PART OF THIS REPLAT. CONSEQUENTLY, THEY ARE NOT GRAPHICALLY DEPICTED HEREIN.

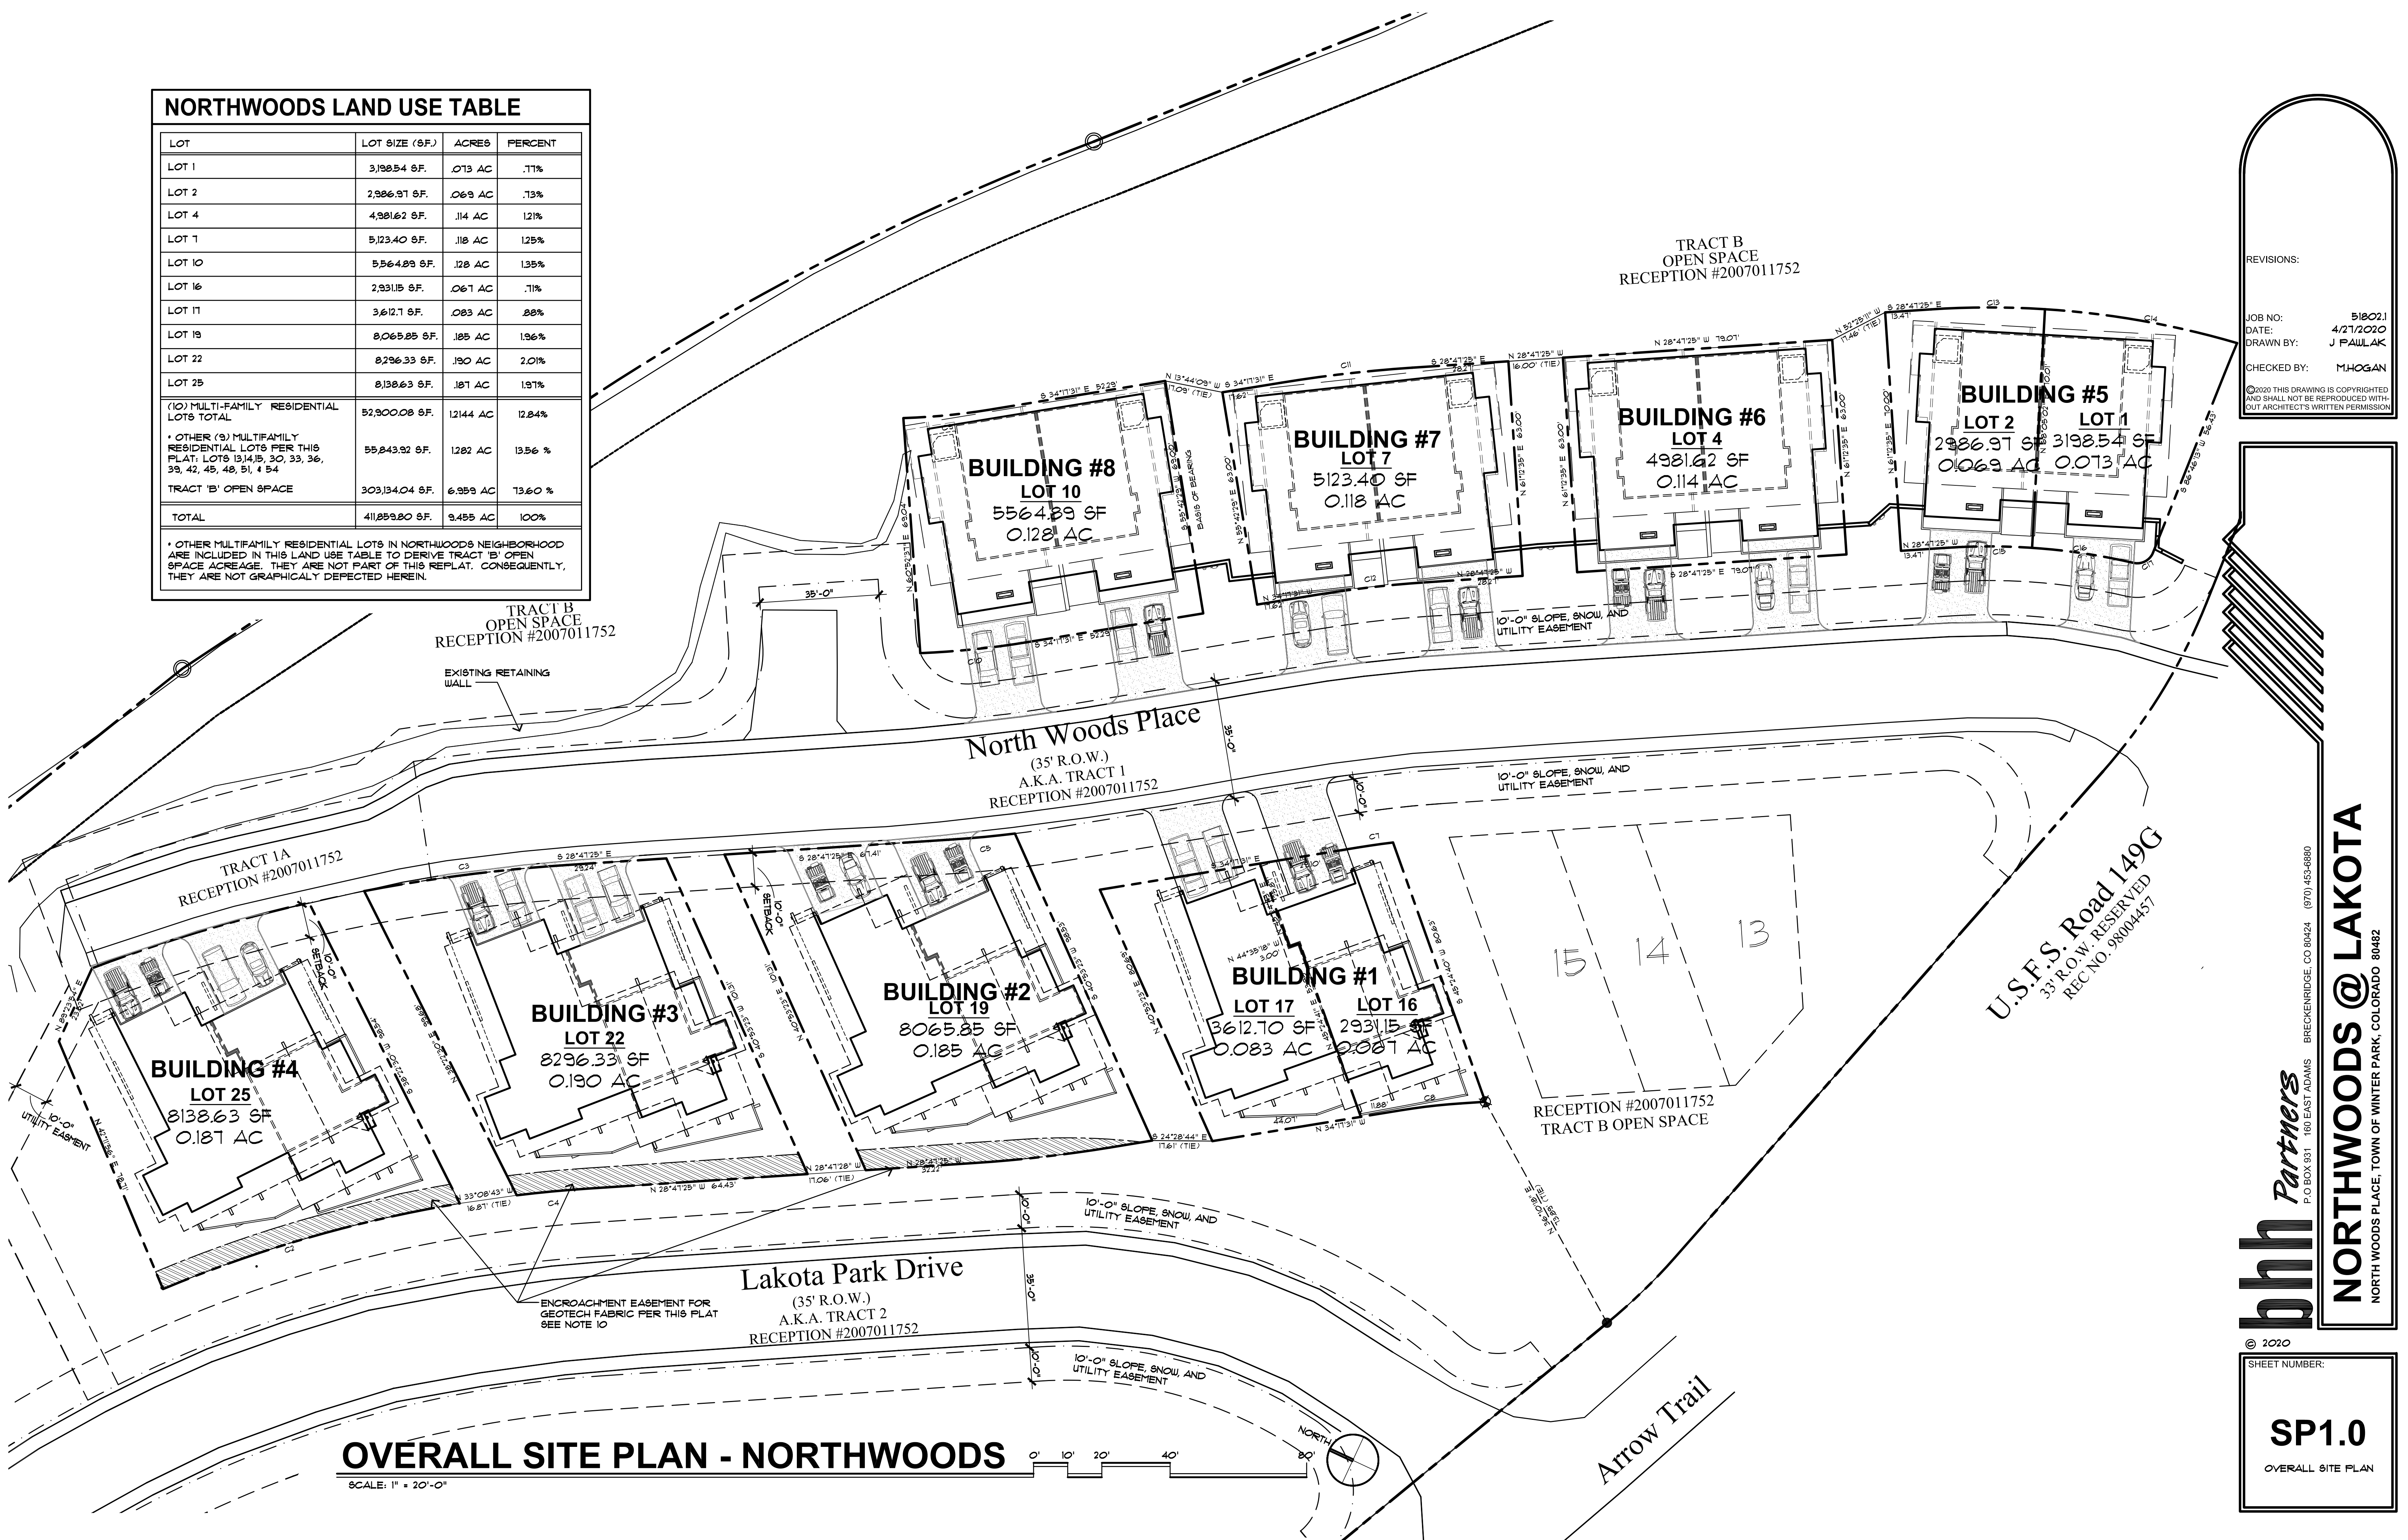

OVERALL SITE PLAN - NORTHWOODS

SCALE: 1" = 20'-0"

REVISIONS:
 JOB NO: 51802.1
 DATE: 4/21/2020
 DRAWN BY: J PAWLAK
 CHECKED BY: M.HOGAN
 ©2020 THIS DRAWING IS COPYRIGHTED AND SHALL NOT BE REPRODUCED WITHOUT ARCHITECT'S WRITTEN PERMISSION

bhh Partners
 P.O. BOX 931 160 EAST ADAMS BRECKENRIDGE, CO 80424 (970) 453-6880
NORTHWOODS @ LAKOTA
 NORTH WOODS PLACE, TOWN OF WINTER PARK, COLORADO 80482

© 2020
 SHEET NUMBER:
SP1.0
 OVERALL SITE PLAN